


THESE DRAWINGS AND THE DESIGN THEREON ARE THE DESIGN HEREOF OF DAVIS & FLOYD, INC. AND MAY NOT BE USED IN WHOLE OR IN PART WITHOUT WRITTEN CONSENT OF THE ENGINEER / ARCHITECT AND ANY REWORKMENT WILL BE SUBJECT TO LEGAL ACTION.

DATE: 06-17-14
 2:58 PM: Civil and Structural
 1/21/2015 10:11:00 AM
 1/21/2015 10:11:00 AM
 1/21/2015 10:11:00 AM

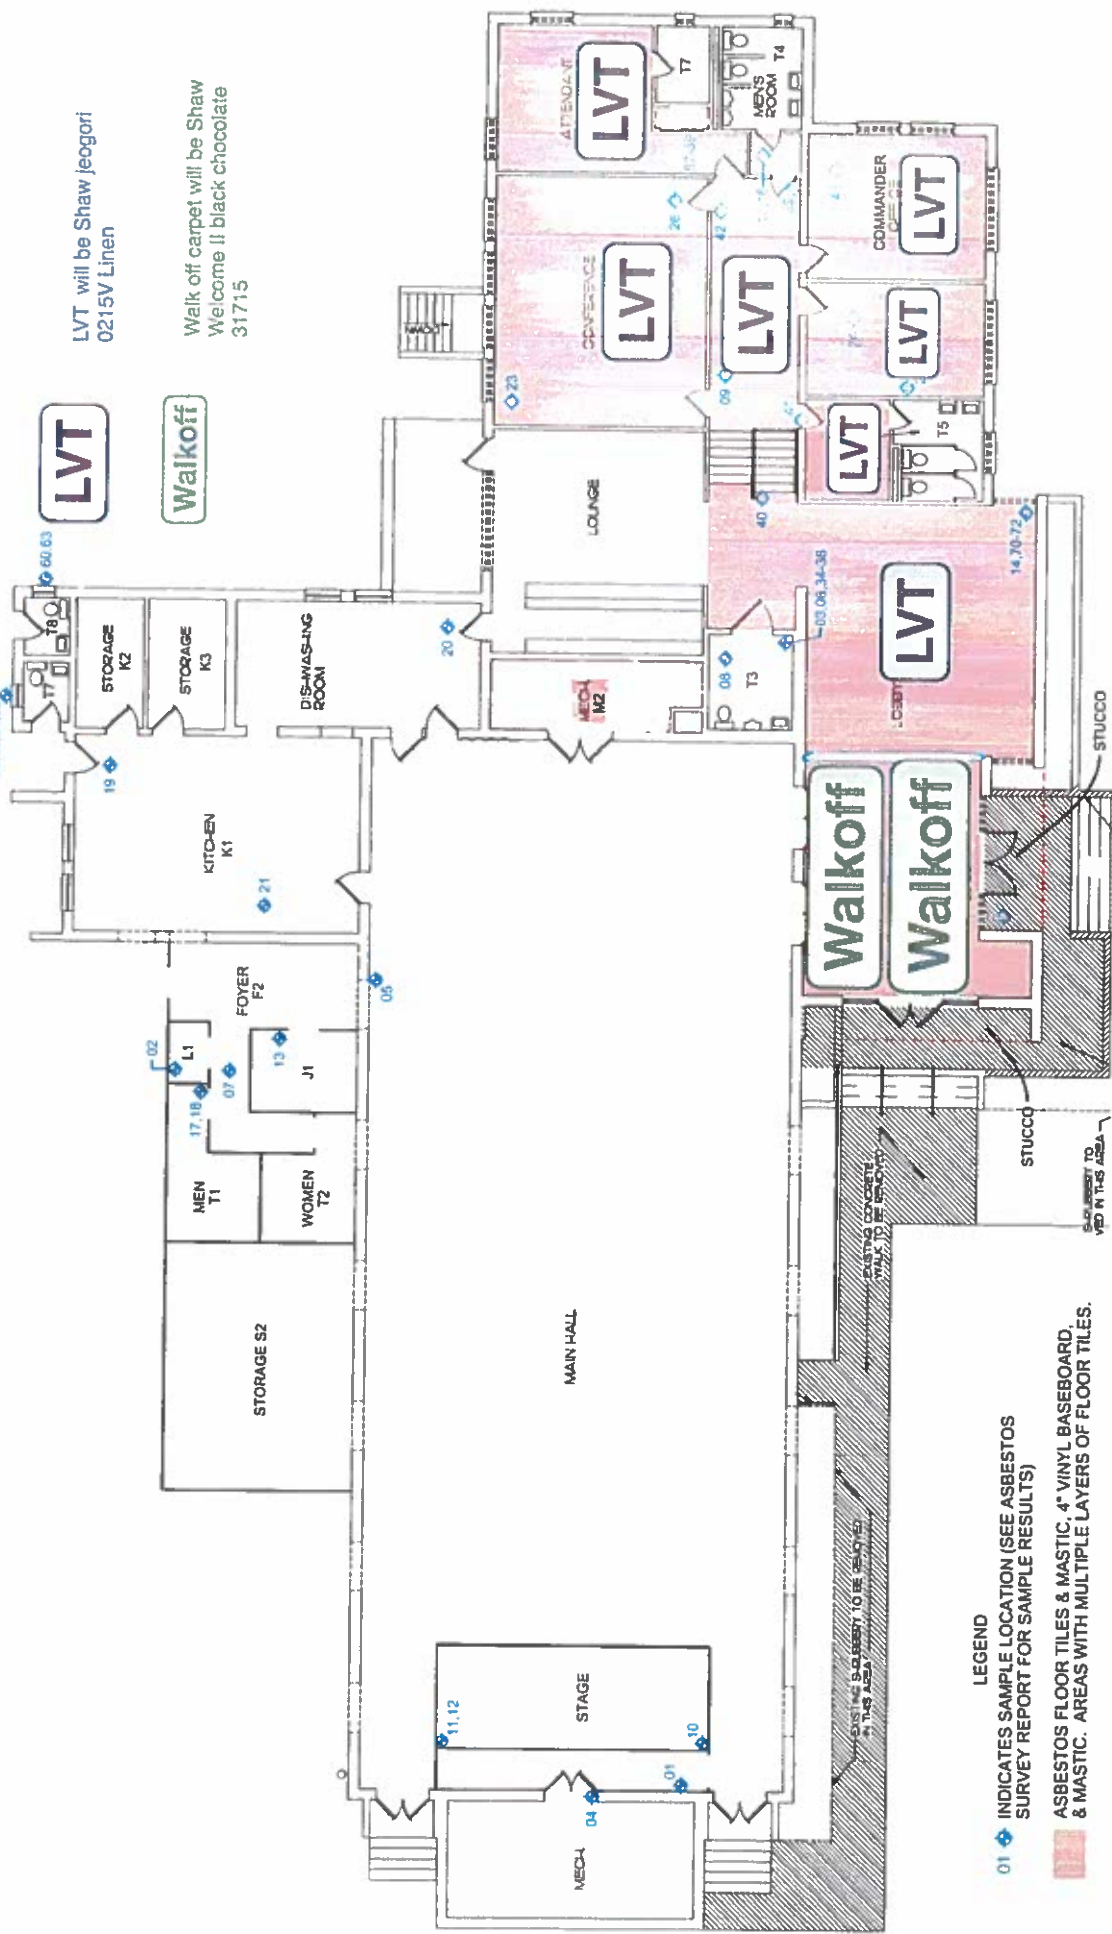

LVT will be Shaw Jeogori
 0215V Linen

Walk off carpet will be Shaw
 Welcome II black chocolate
 31715

FIRST FLOOR PLAN

 NORTH ARROW	0 6 12 24 GRAPHIC SCALE IN FEET	LANDER UNIVERSITY AMERICAN LEGION BUILDING 806 CALHOUN RD GREENWOOD, SOUTH CAROLINA	DAVIS & FLOYD SINCE 1854	SITE LOCATION: LAT - 34°11'49.00"N LON - 82°10'28.90"W	BULK ASBESTOS SAMPLE LOCATION PLAN FIRST FLOOR PLAN
	FEB. 2014 01-30002-02 TCU TCU TCU				