
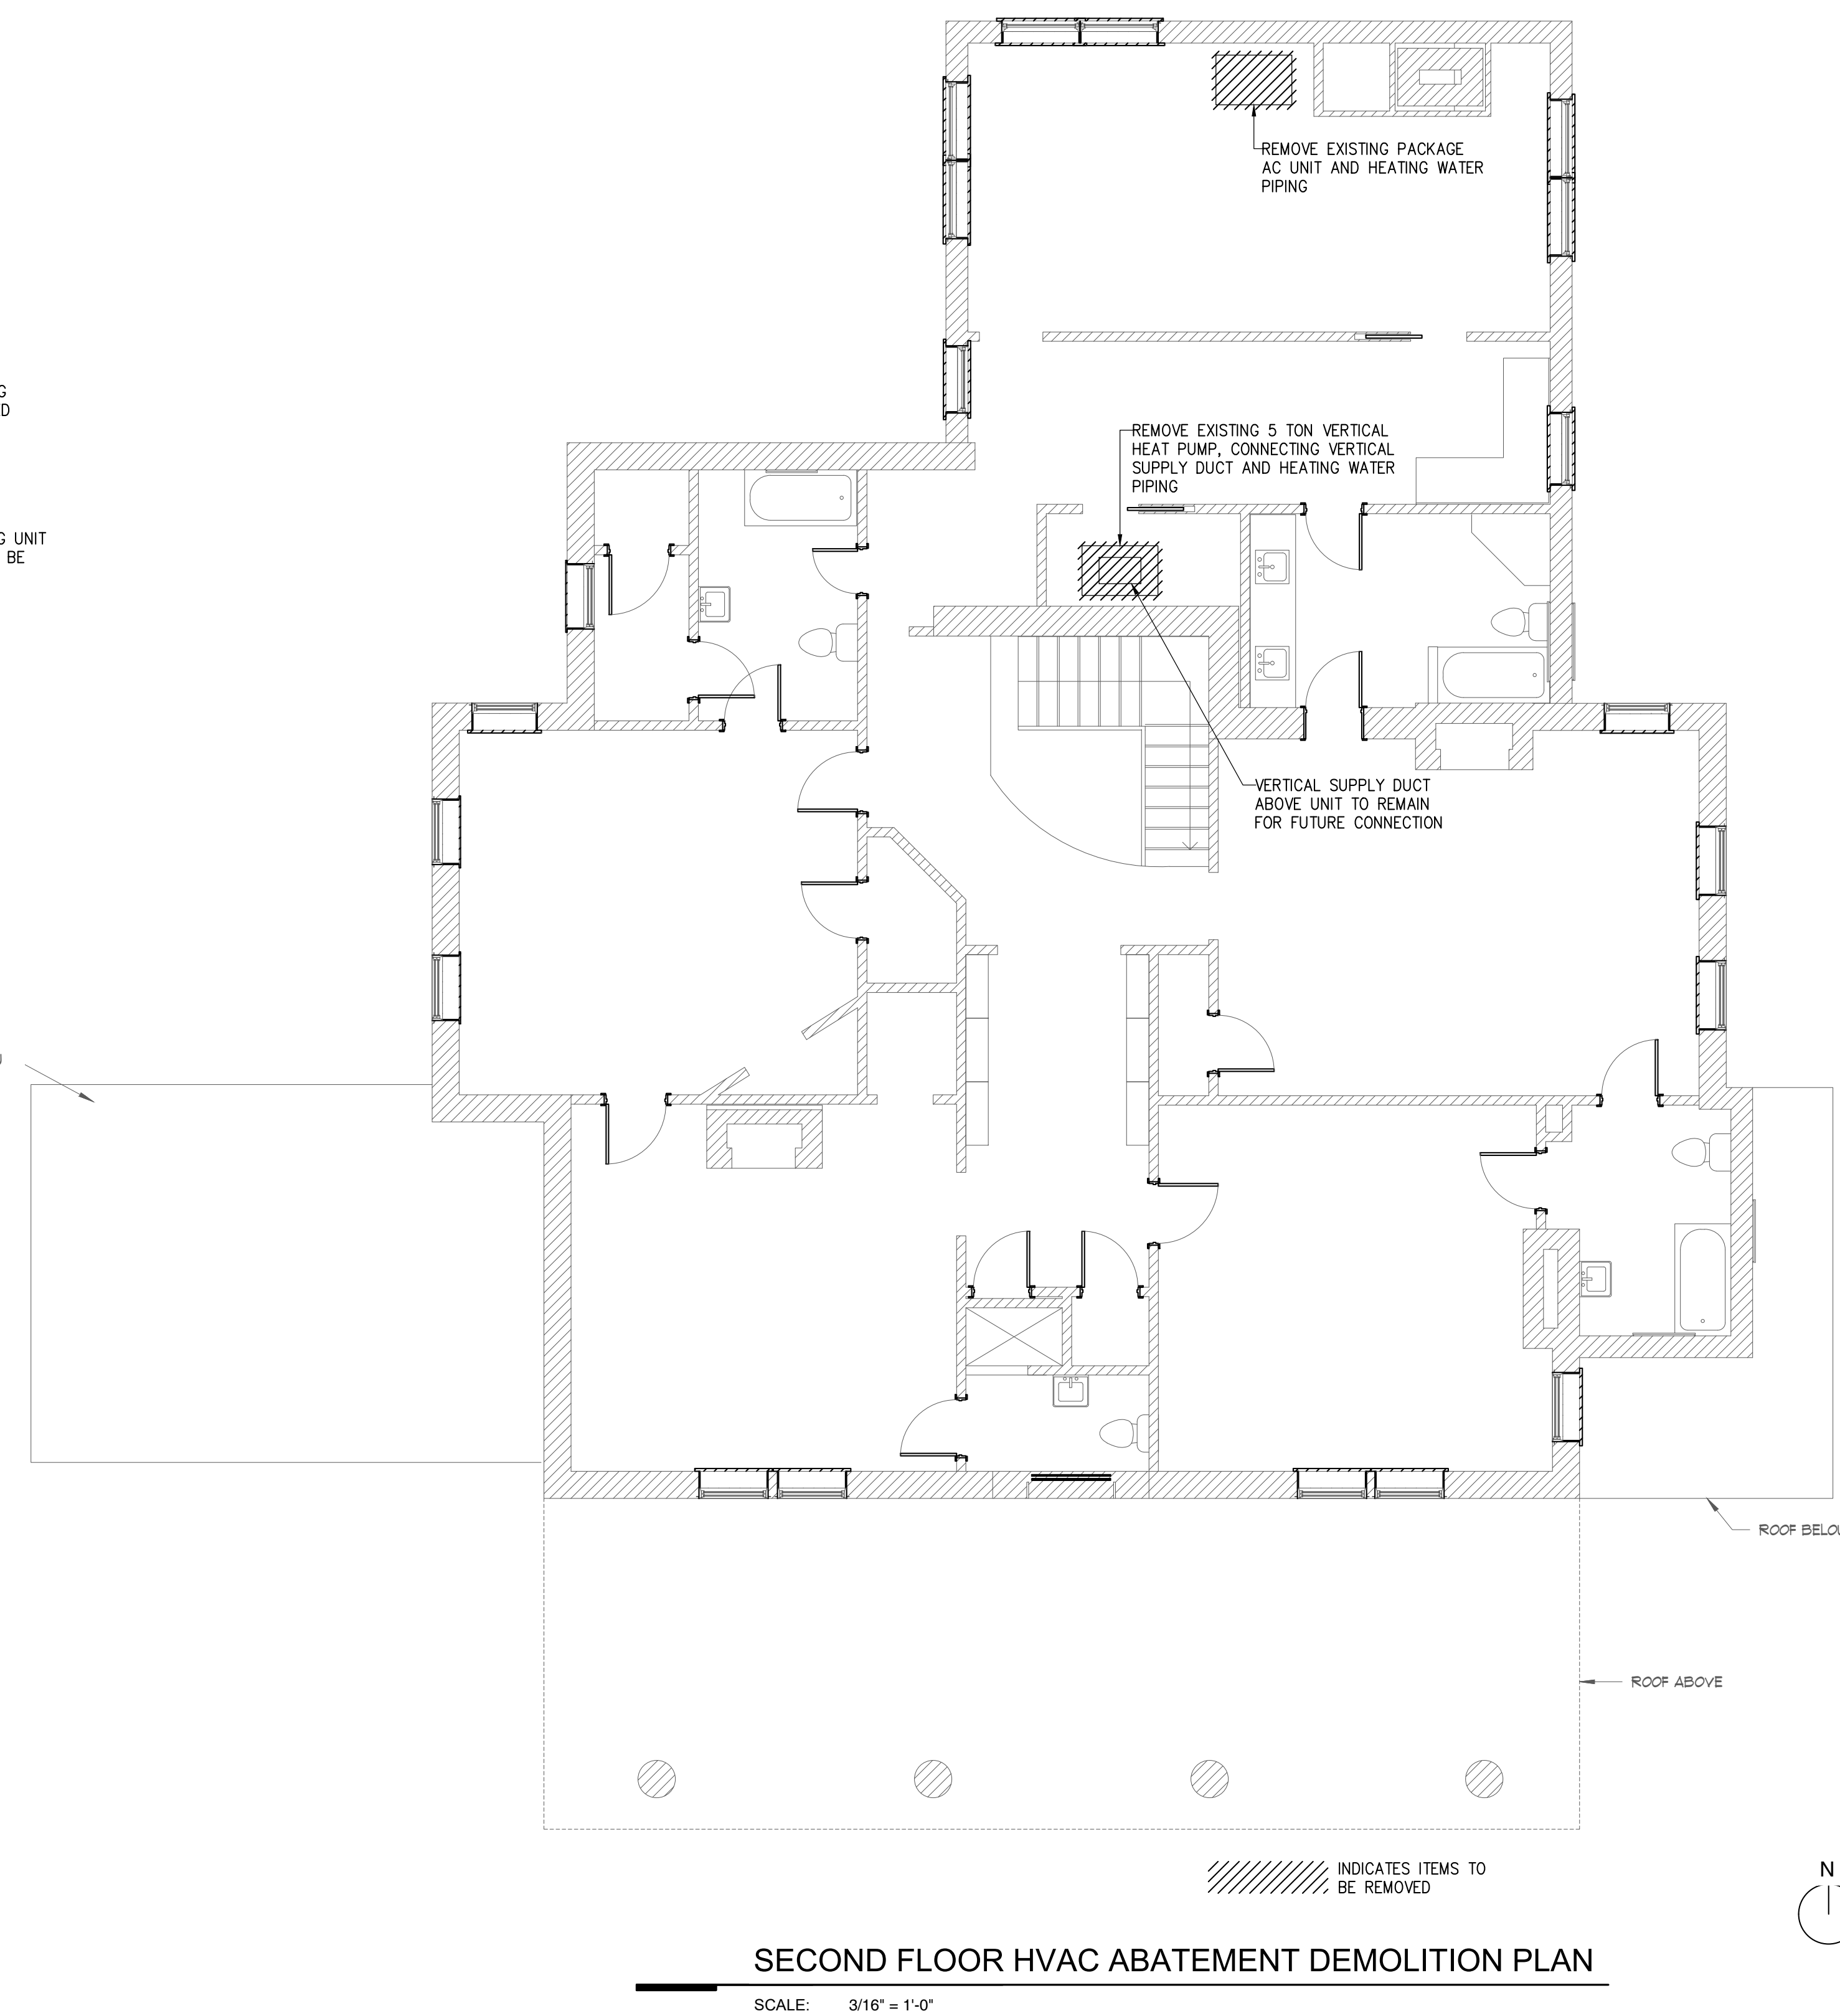


PRELIMINARY
FOR REVIEW ONLY
NOT FOR CONSTRUCTION

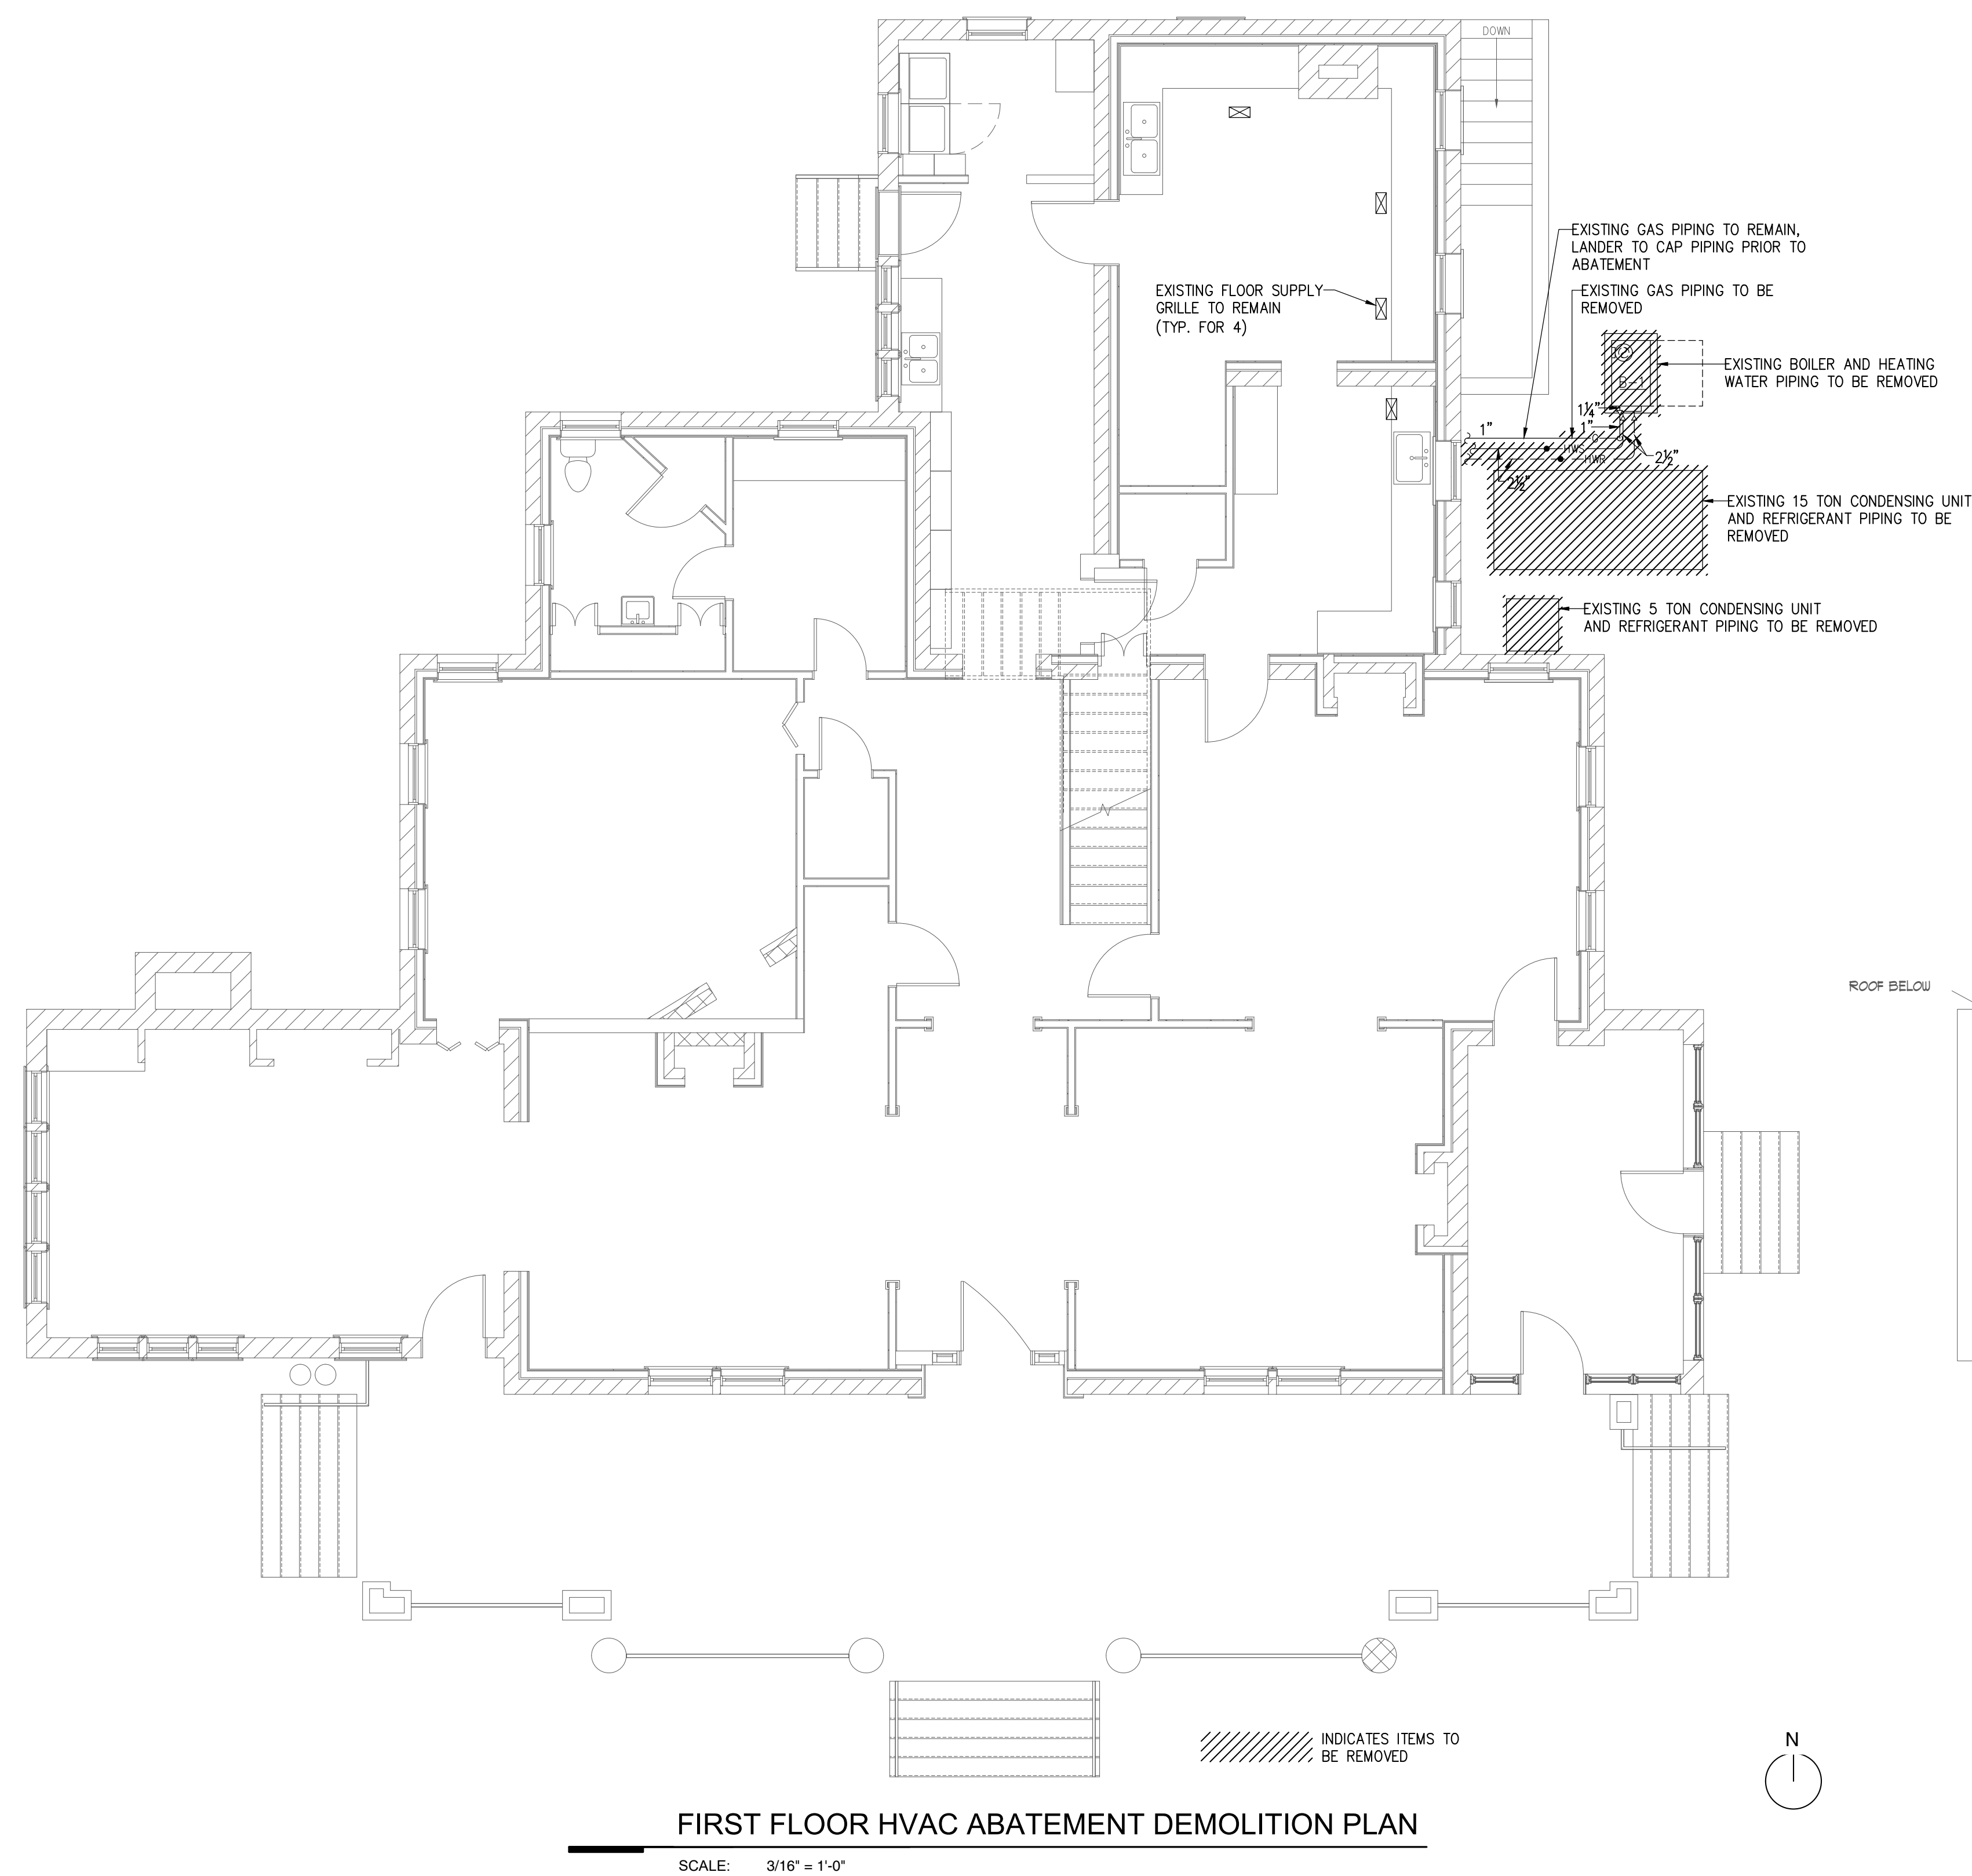

This drawing is the property of Peritus Engineers & Associates, Inc. and shall not be used or reproduced without their written permission. © 2006 PERITUS ENGINEERS & ASSOCIATES, INC.

DESIGN / DRAWN SEM / TCB		CHECKED JCP		DATE 5-5-26		JOB NO. 251103-A		SHEET	
CAMBRIDGE HALL RENOVATION AND REPAIRS STATE PROJECT NUMBER: H21-9570-TM LANDER UNIVERSITY 1024 WEST CAMBRIDGE AVENUE		HVC ASBESTOS PROJECT DEMOLITION PLANS		AM-1		1 OF 1 SHEETS		REVISIONS	
NO.	DATE	BY	DESCRIPTION						